



DUPLEX FRONT VIEW 3/32" = 1'-0"



DUPLEX REAR VIEW 3/32" = 1'-0"

COMMENTS:

CLIENT:	MITCH STEPHENS
DRN/CHK:	PM/PM:
DATE:	11/02/2022
SHEET TITLE:	

DUPLEX 3D VIEWS

SCALE:	3/32" = 1'-0"
DRAWING SHEET NO:	


SOLAR POWER NOTES:

- 1. DUPLEX HOUSE ROOF INCLUDES 40 SOLAR PANELS.
- 2. ALL 40 SOLAR PANELS FACE TO THE EAST OR TO THE WEST DEPENDING ON THE HOUSE LOCATION.
- 3. EACH PANEL IS APPROXIMATELY 40' X 65"
- 4. SOLAR PANELS HAVE ANGLE OF 20 DEGREES

ROOM NOTES:


- 1. ROOMS AREA CALCULATED FOR ONE UNIT ONLY.

ROOM SCHEDULE			
FLOOR	№	ROOM NAME	AREA (SF)
FIRST FLOOR			
	1	KITCHEN	139
	2	LIVING AREA	319
	3	CORRIDOR	19
	4	LAUNDRY	20
	5	BEDROOM 1	235
	6	CLOSET	29
	7	BATH	66
	8	GUEST BATH	27
	9	PORCH	6
			860 SF
SECOND FLOOR			
	1	HALL	67
	2	BEDROOM 2	186
	3	BATH	36
	4	CLOSET	27
	5	BEDROOM 3	158
	6	BATH	26
	7	CLOSET	23
	8	BEDROOM 4	191
	9	BATH	42
	10	CLOSET	27
	11	MECH. ROOM	21
			804 SF
			1 664 SF

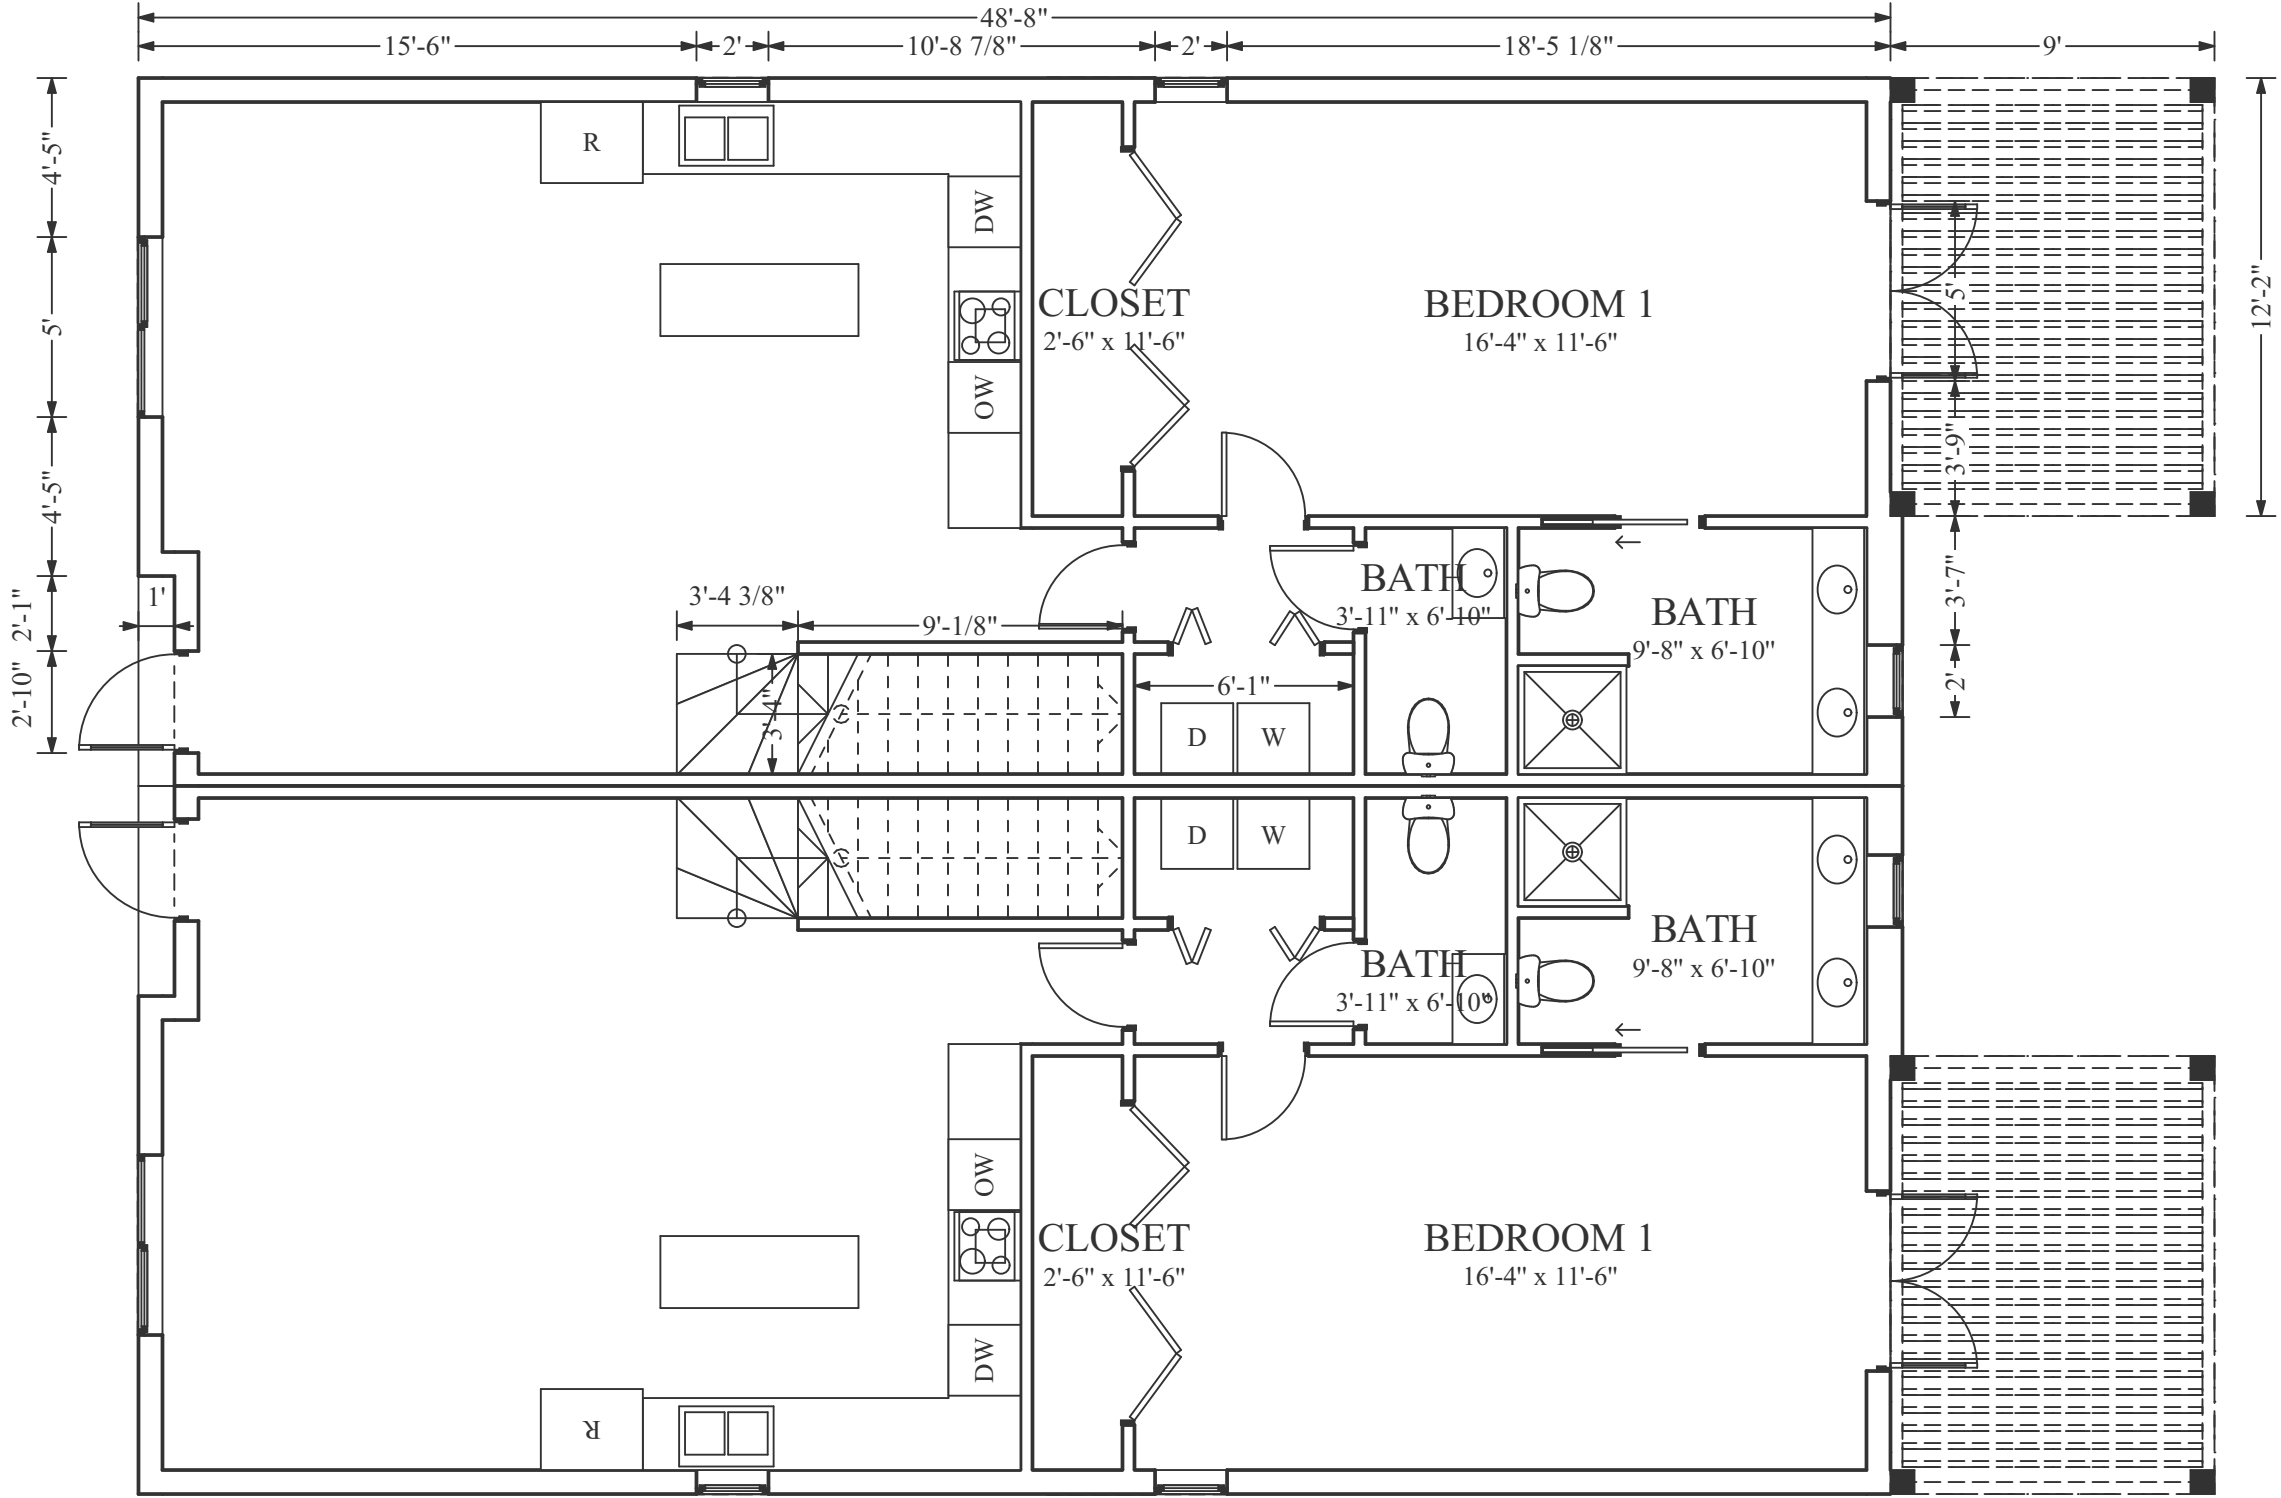

FIRST FLOOR PLAN

3/16" = 1'-0"

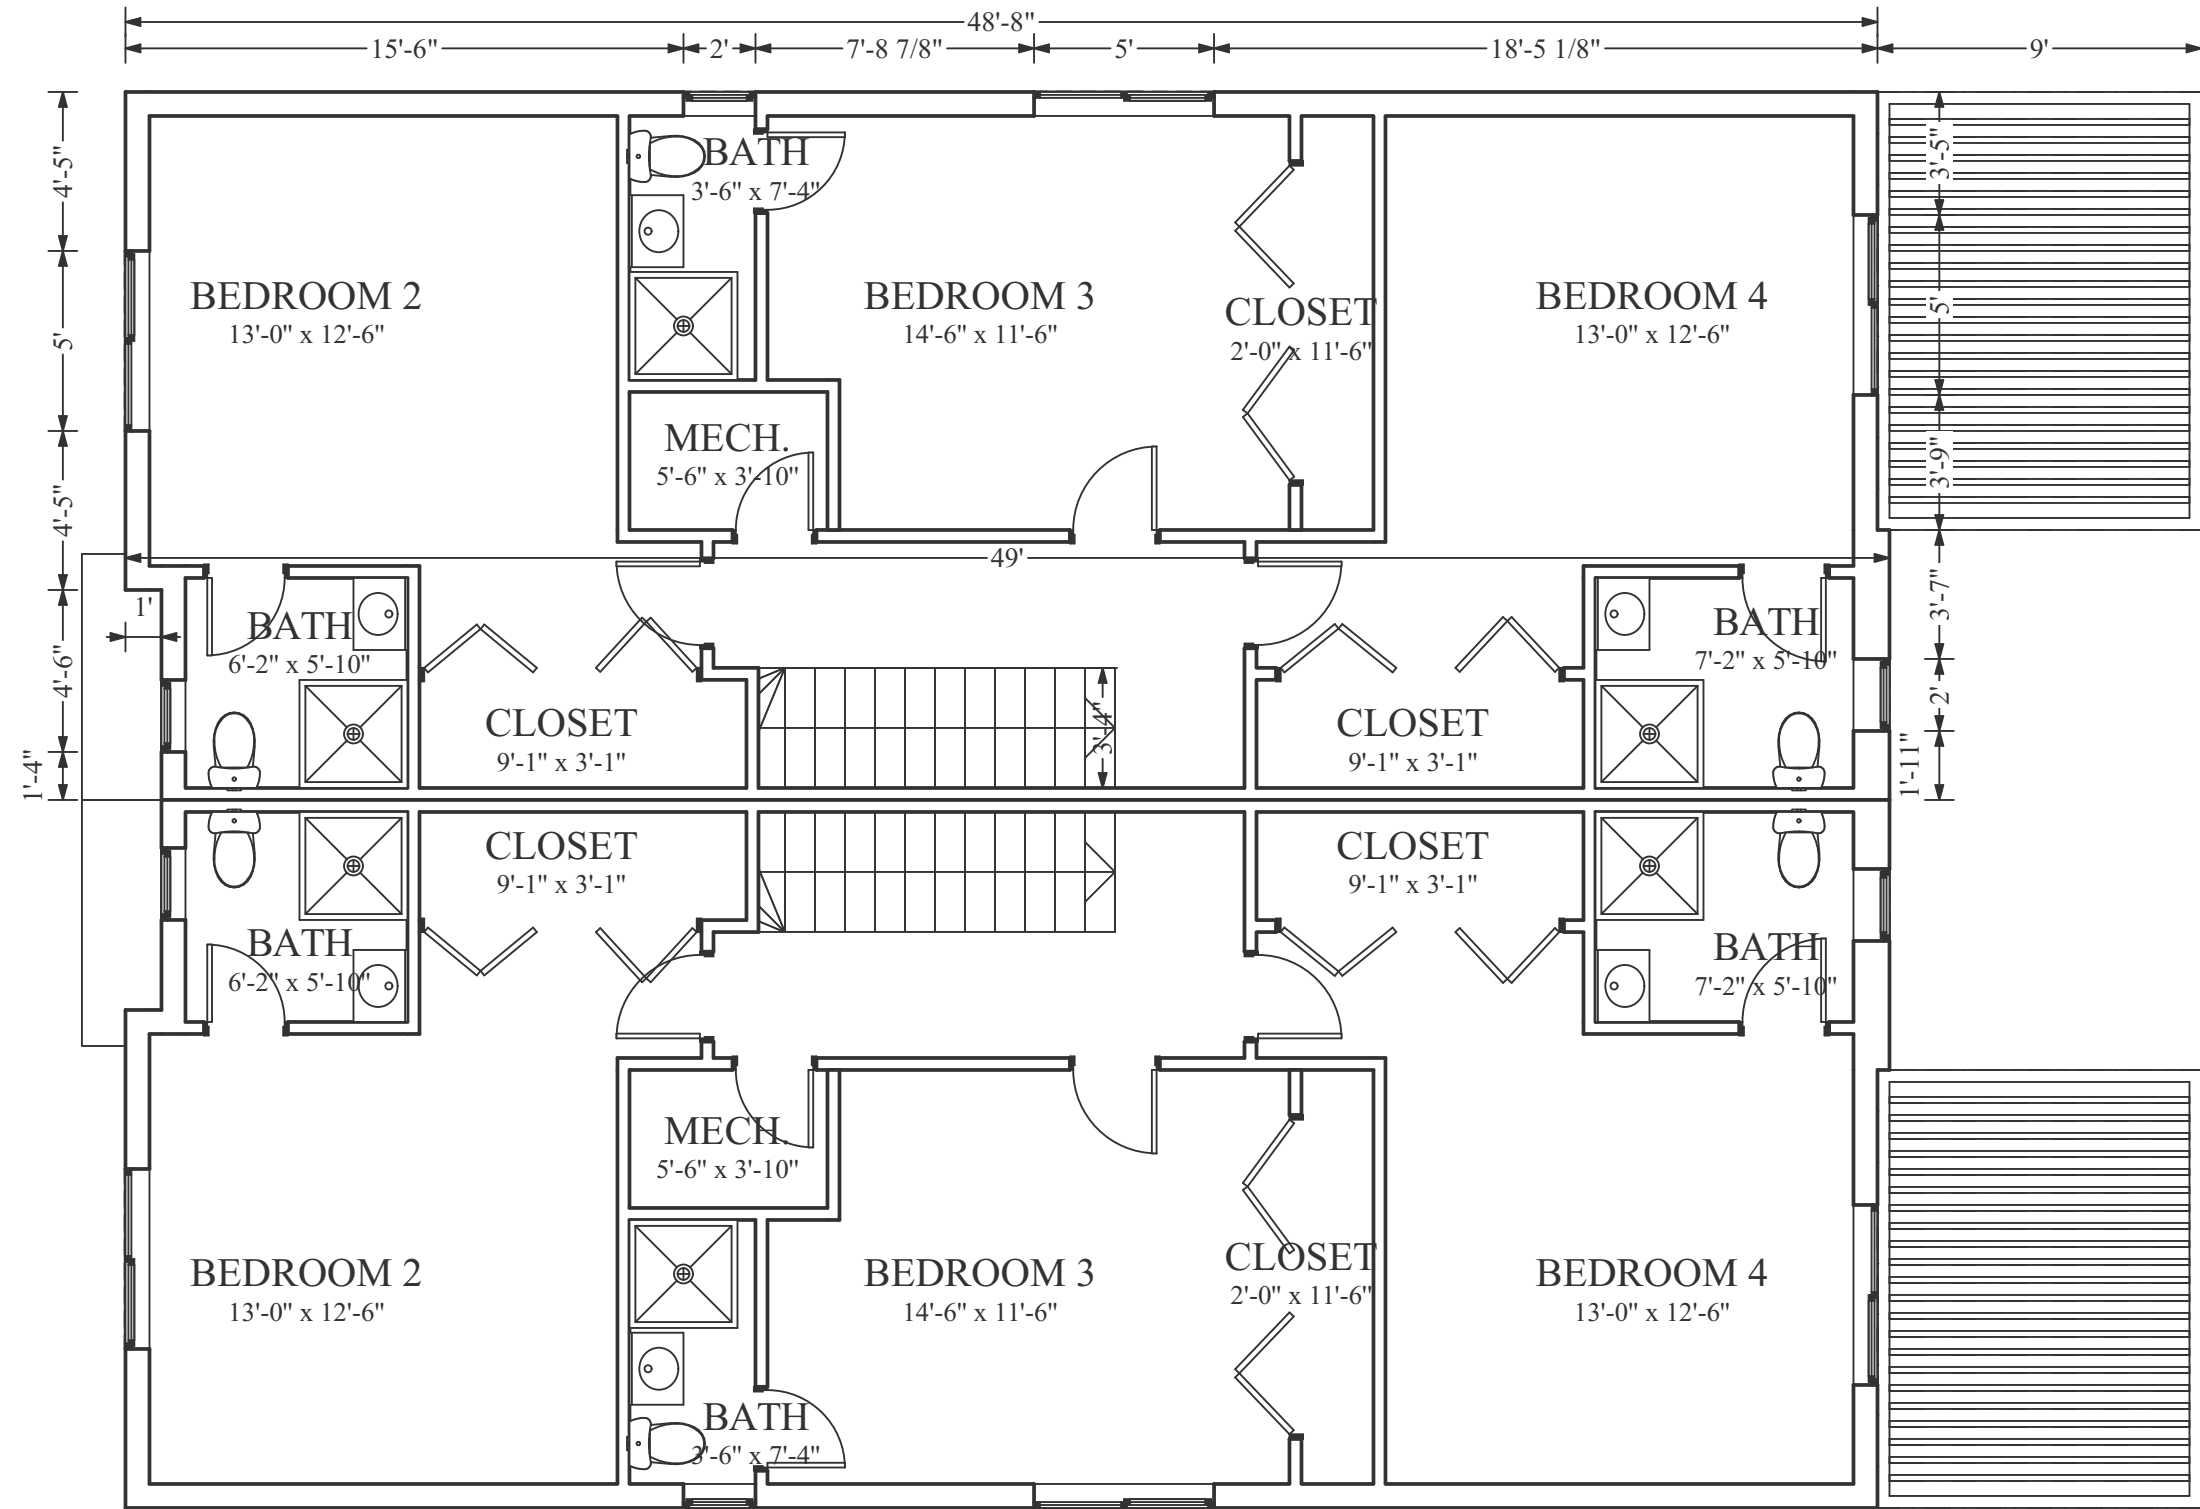

SECOND FLOOR PLAN

3/16" = 1'-0"

COMMENTS:

CLIENT: MITCH STEPHENS

DRN/CHK: PM/PM:

DATE: 11/02/2022

SHEET TITLE:

DUPLEX FLOOR PLAN

SCALE: 3/16" = 1'-0", 1' = 1/4"

DRAWING SHEET NO:

A-1


SOLAR POWER NOTES:

- 1. IN-LAW DUPLEX HOUSE ROOF INCLUDES 40 SOLAR PANELS.
- 2. ALL 40 SOLAR PANELS FACE TO THE EAST OR TO THE WEST DEPENDING ON THE HOUSE LOCATION.
- 3. EACH PANEL IS APPROXIMATELY 40' X 65"
- 4. SOLAR PANELS HAVE ANGLE OF 20 DEGREES

ROOM NOTES:


- 1. ROOMS AREA CALCULATED FOR ONE UNIT ONLY.

1 ROOM SCHEDULE			
FLOOR	№	ROOM NAME	AREA (SF)
FIRST FLOOR			
	1	KITCHEN	139
	2	LIVING AREA	342
	3	CORRIDOR	19
	4	LAUNDRY	20
	5	BEDROOM 1	245
	7	BATH	55
	8	W.I.C.	38
	9	PORCH	6
			864 SF
SECOND FLOOR			
	1	HALL	64
	2	BEDROOM 2	186
	3	BATH	36
	4	CLOSET	28
	5	BEDROOM 3	158
	6	BATH	26
	7	CLOSET	23
	8	BEDROOM 4	190
	9	BATH	42
	10	CLOSET	28
	11	MECH .ROOM	21
			802 SF
			1 666 SF

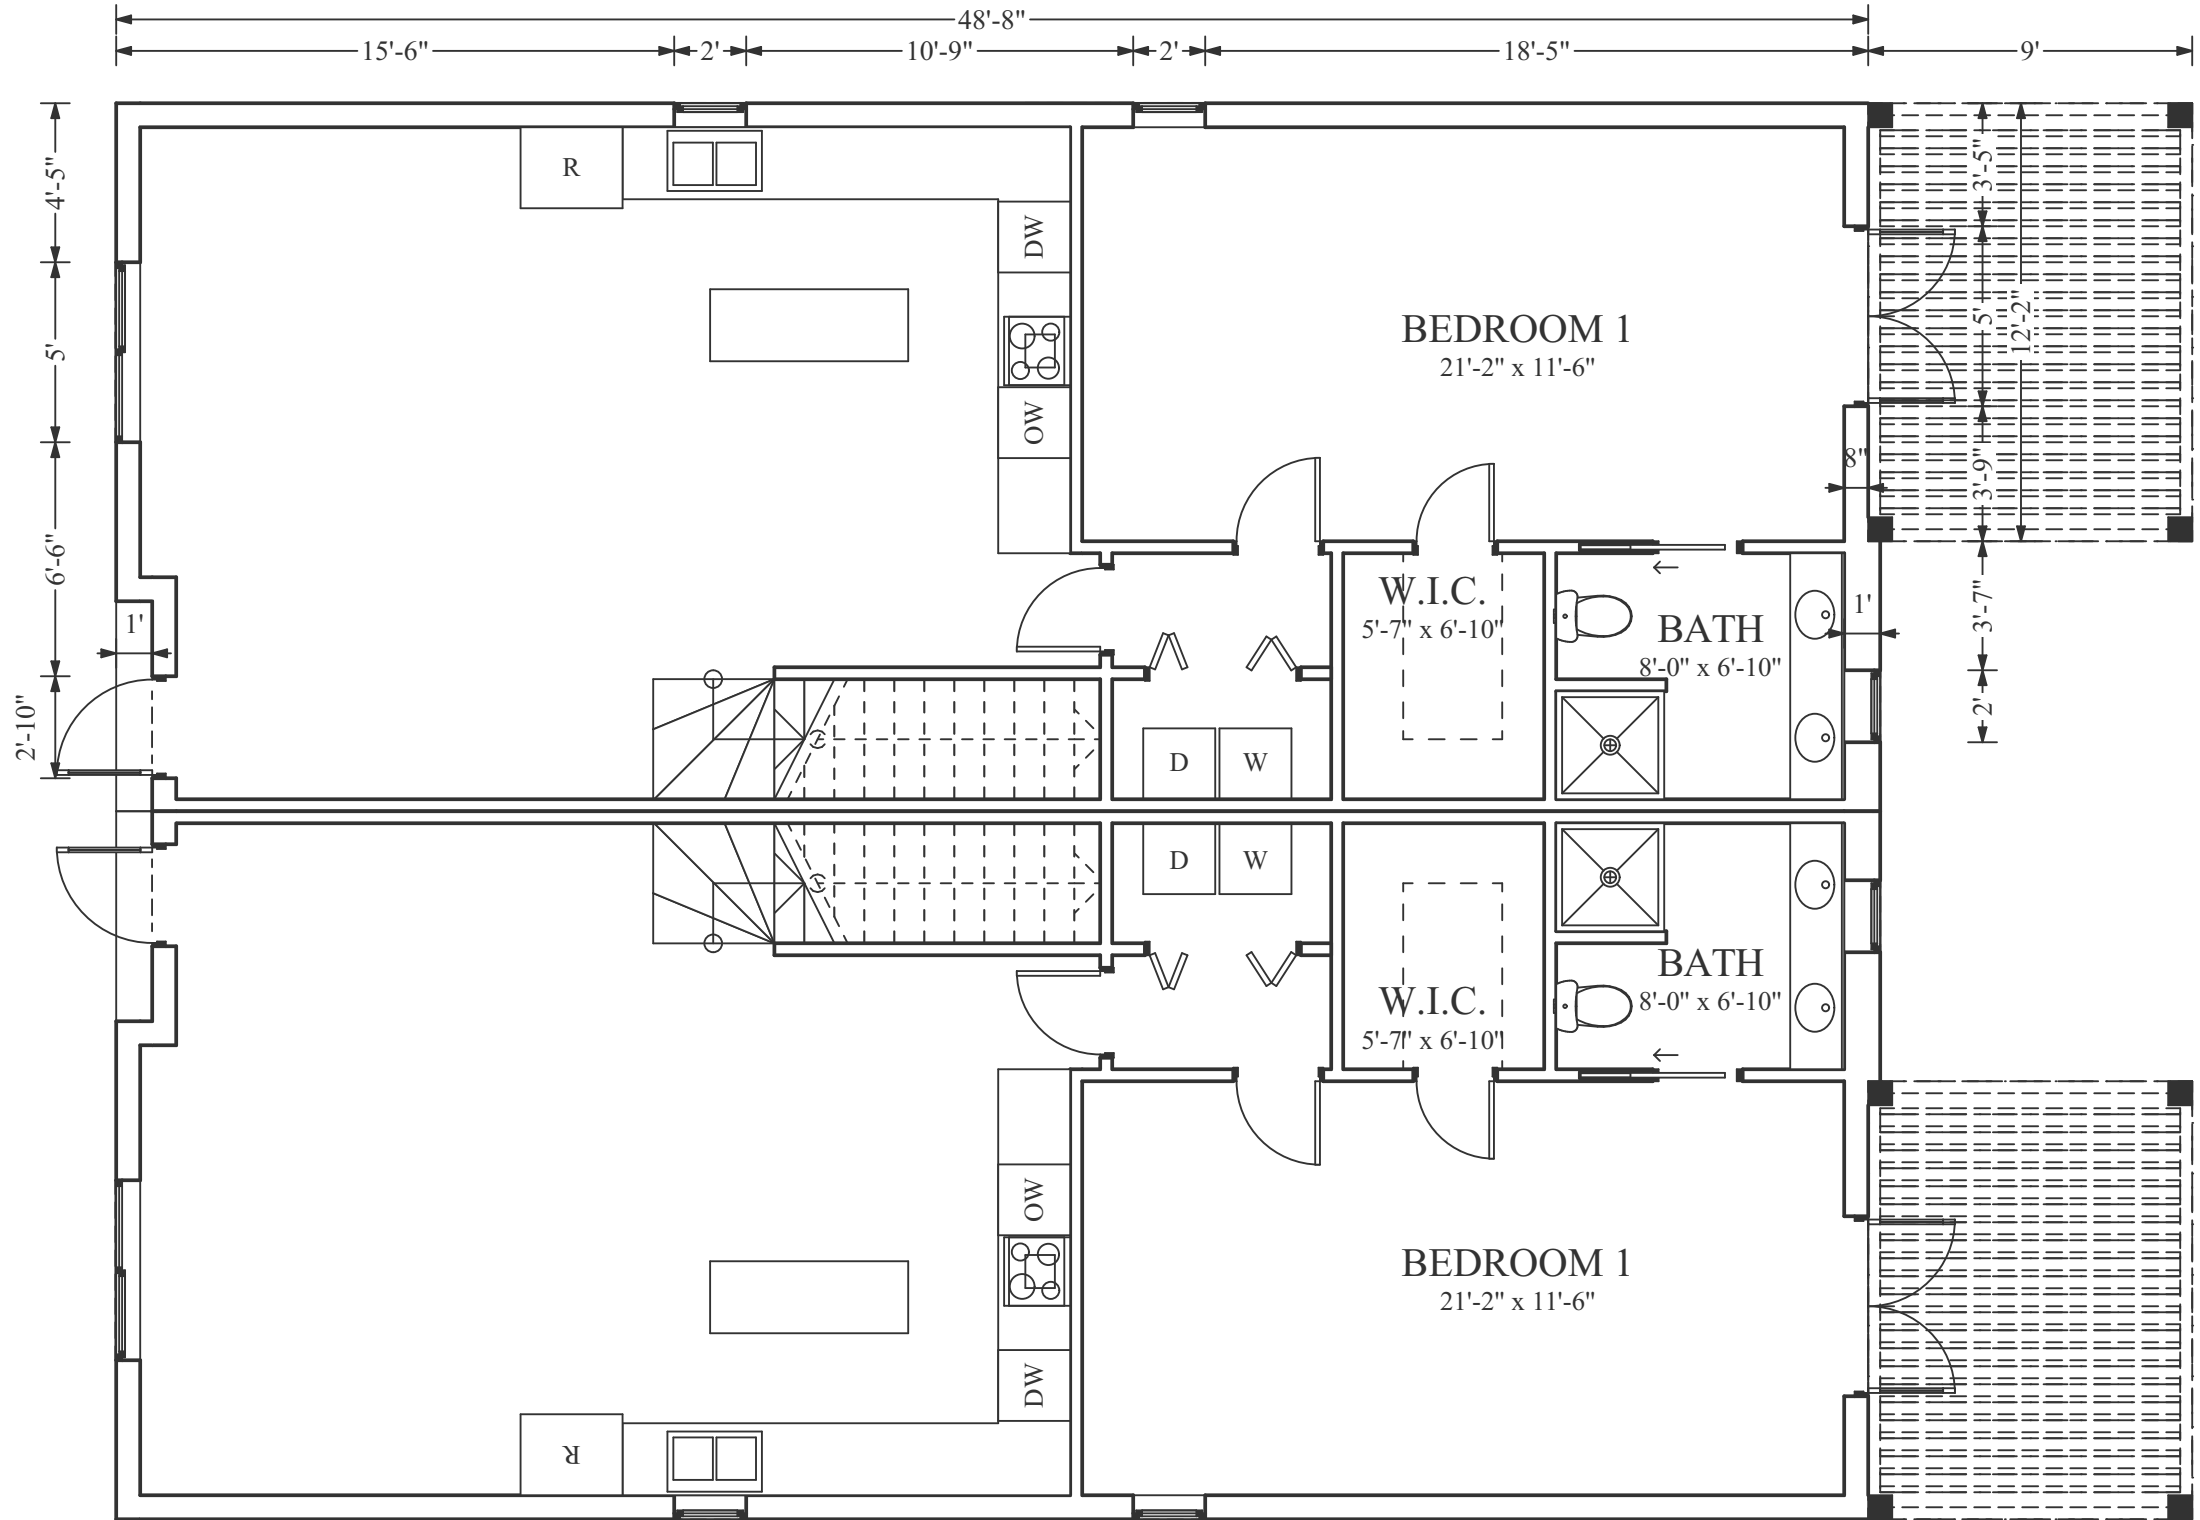

FIRST FLOOR PLAN

3/16" = 1'-0"

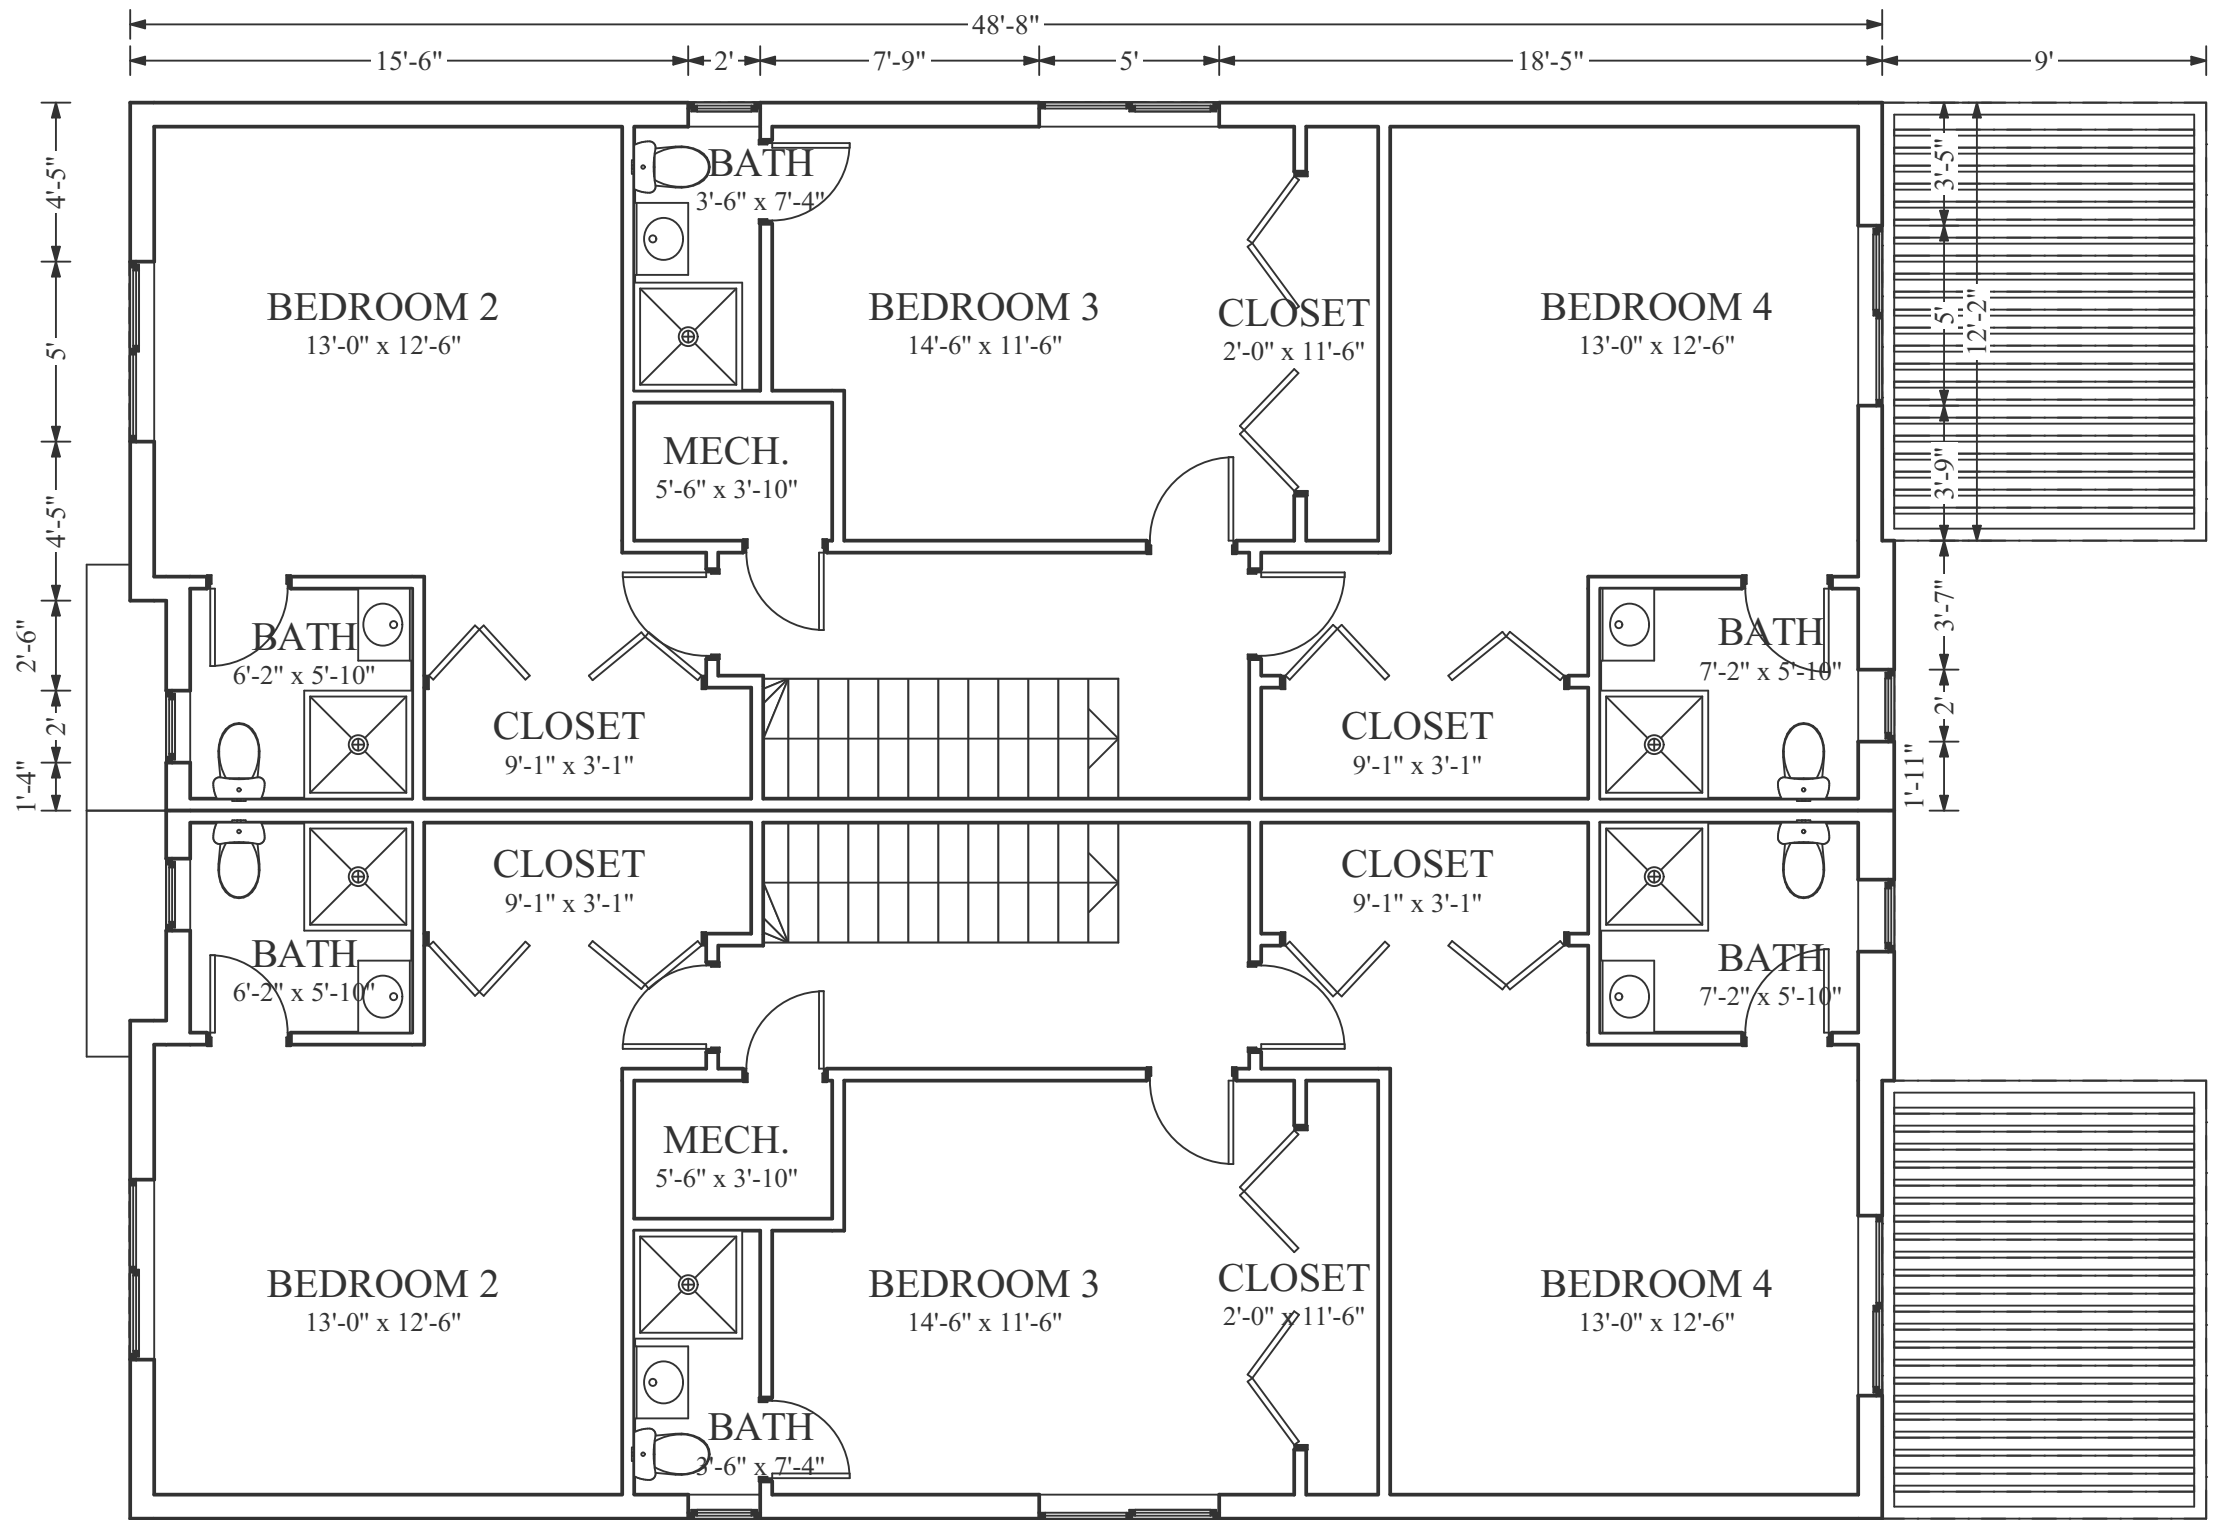

SECOND FLOOR PLAN

3/16" = 1'-0"

COMMENTS:

CLIENT: MITCH STEPHENS

DRN/CHK: PM/PM:

DATE: 11/02/2022

SHEET TITLE:

IN-LAW DUPLEX
FLOOR PLAN

SCALE: 1' = 1'-0", 3/16" = 1'-0"

DRAWING SHEET NO:

Pavlo Mi - Architect,
Lviv, Ukraine

THE DRAWINGS, ARRANGEMENTS, ANNOTATIONS AND GRAPHICAL PRESENTATIONS ON THIS DOCUMENT ARE THE PROPERTY OF THE PAVLO MI ARCHITECT. THE PAVLO MI ARCHITECT RETAINS OWNERSHIP AND AUTHORSHIP OF THIS DOCUMENT IN ITS ENTIRETY.

THIS DOCUMENT MAY BE RECALLED AT ANY TIME AT THE PAVLO MI ARCHITECT'S DISCRETION.

AUTHORISED USE OF THIS DRAWING IS GRANTED FOR THE SOLE PURPOSE OF THIS SPECIFIC PROJECT AND LOCATION, AND NOT FOR CONSTRUCTION OR USE FOR ANY OTHER PROJECT. IT MAY NOT BE REPRODUCED, USED OR PUBLISHED WITHOUT THE PERMISSION OF THE PAVLO MI ARCHITECT.

PLANS MARKED 'PRELIMINARY' ARE FOR DESIGN PHASE AND NOT FOR USE BY EXTERNAL CONSULTANTS.

'Draft for approval' aggress work 'subtle' but 'present'

COMMENTS:

CLIENT: MITCH STEPHENS

DRN/CHK: PM/PM

DATE: 11/02/2022

SHEET TITLE:

DUPLEX ELEVATIONS


SCALE: 3/16" = 1'-0"

DRAWING SHEET NO:

A-4




FRONT ELEVATION 3/16" = 1'-0"

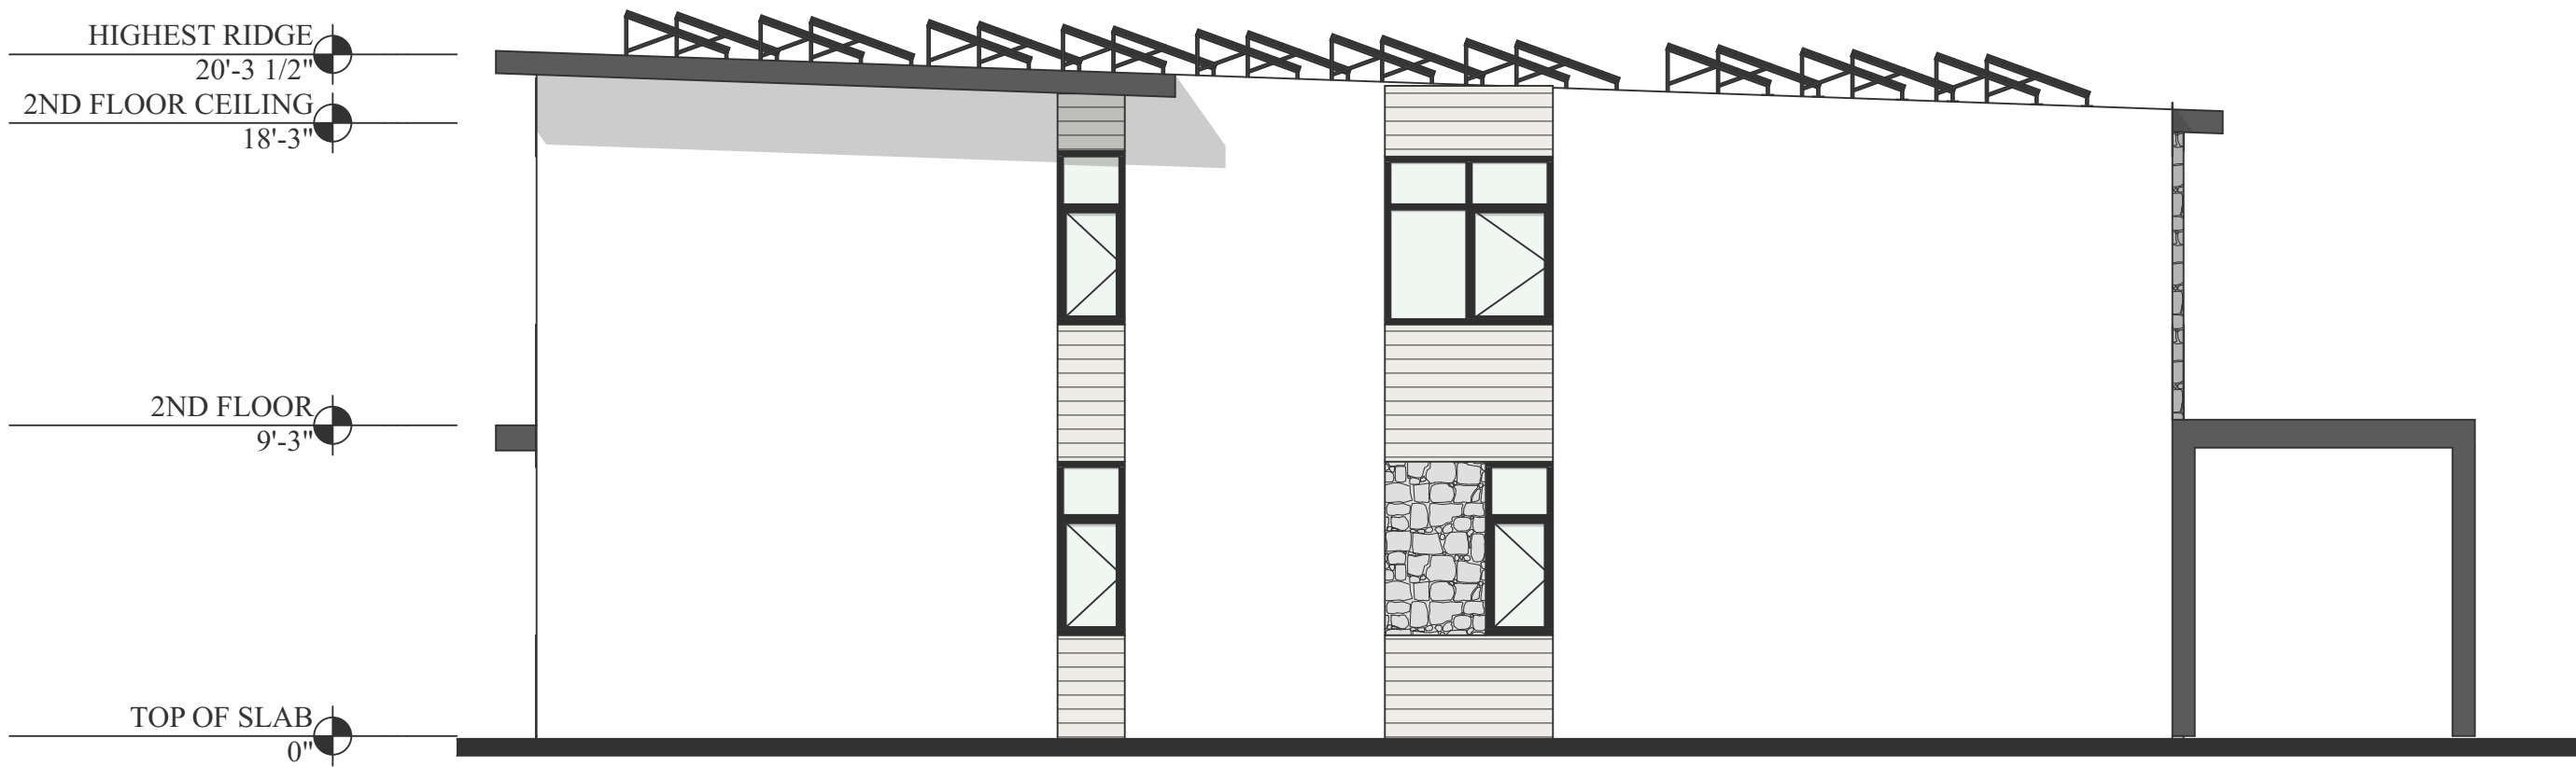

RIGHT SIDE ELEVATION 3/16" = 1'-0"



REAR ELEVATION 3/16" = 1'-0"

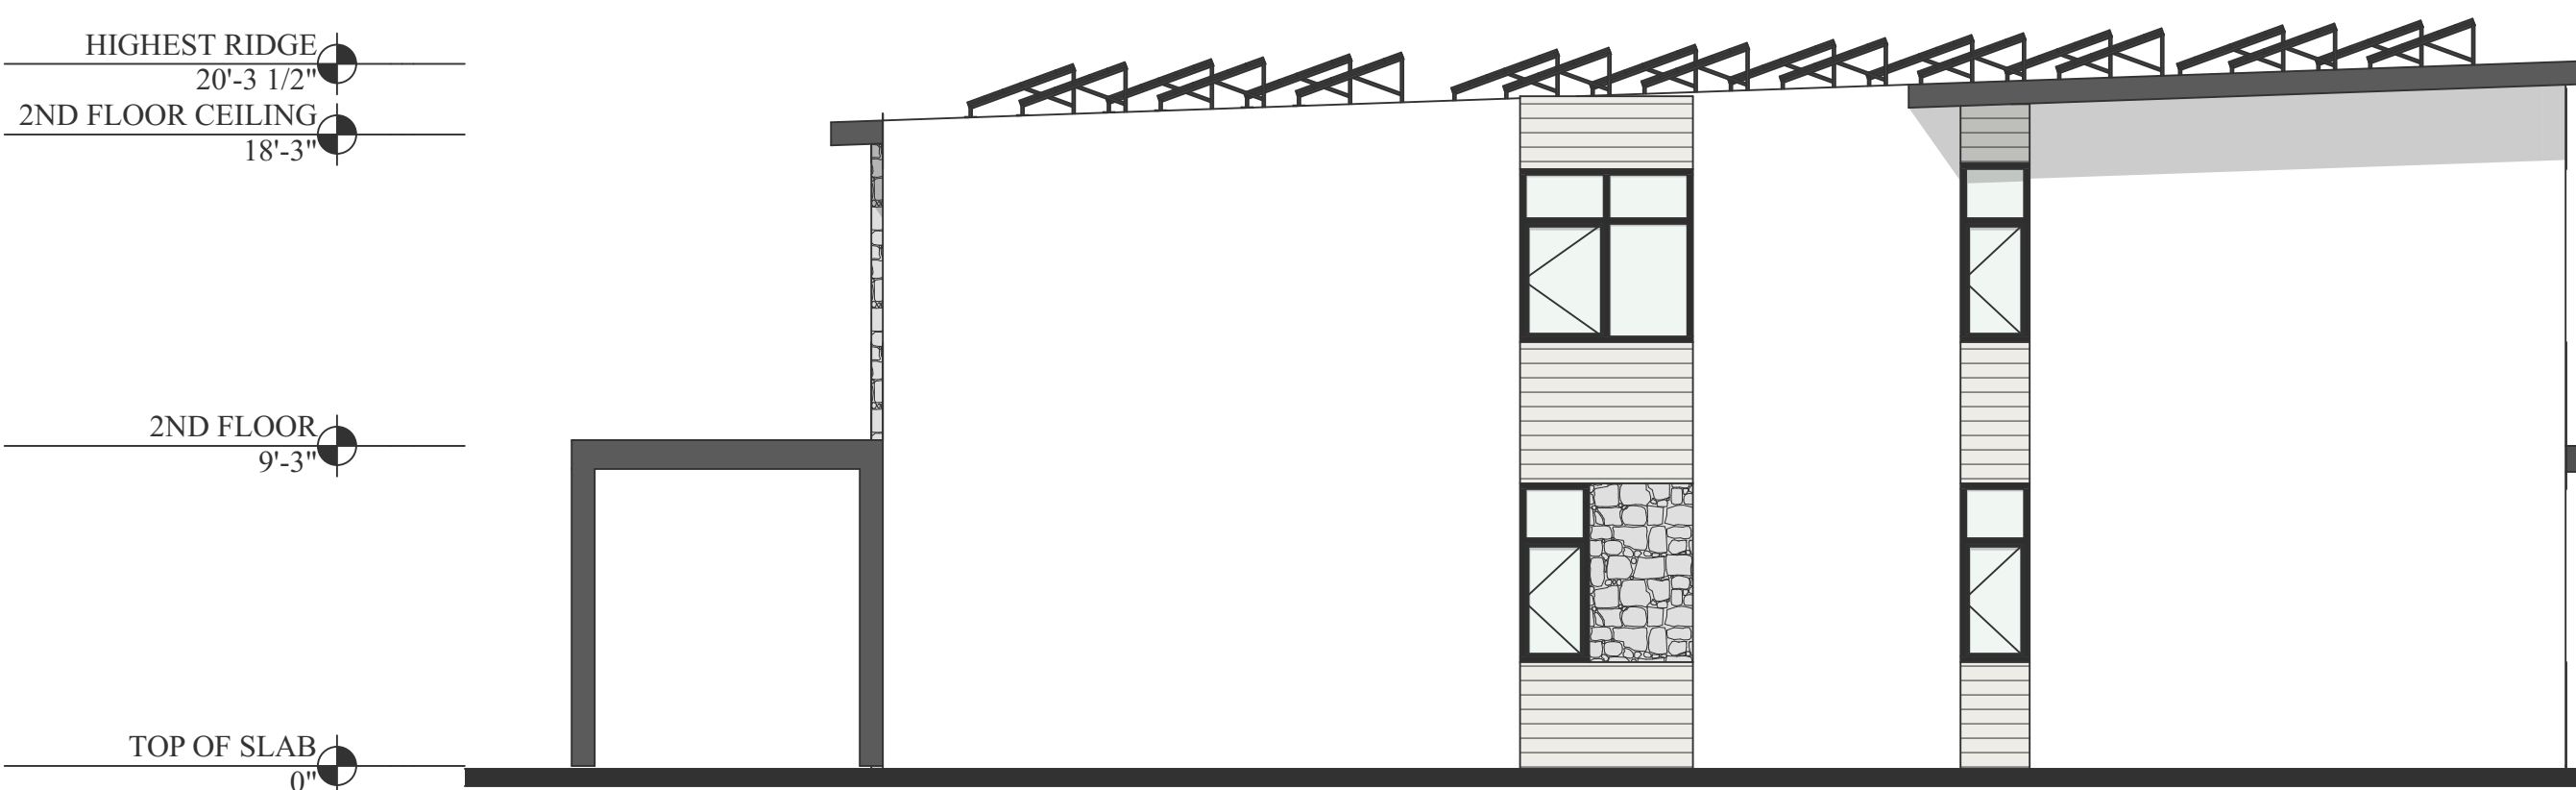

LEFT SIDE ELEVATION 3/16" = 1'-0"



SINGLE FRONT VIEW 3/32" = 1'-0"



SINGLE REAR VIEW 3/32" = 1'-0"

COMMENTS:

CLIENT:	MITCH STEPHENS
DRN/CHK:	PM/PM:
DATE:	11/02/2022
SHEET TITLE:	


IN-LAW SINGLE 3D
VIEWS

SCALE:	3/32" = 1'-0"
DRAWING SHEET NO:	


SOLAR POWER NOTES:

1. IN-LAW SINGLE HOUSE ROOF INCLUDES 64 SOLAR PANELS.
2. 32 SOLAR PANELS FACE TO THE EAST, 32 SOLAR PANELS FACE TO THE WEST.
3. EACH PANEL IS APPROXIMATELY 40' X 65"
4. SOLAR PANELS HAVE ANGLE OF 20 DEGREES

2 ROOM SCHEDULE			
FLOOR	Nº	ROOM NAME	AREA (SF)
FIRST FLOOR			
	1	FRONT PORCH	19
	2	KITCHEN	167
	3	PANTRY	10
	4	LIVING AREA	285
	5	CORRIDOR	103
	6	LAUNDRY	12
	7	BEDROOM 1	230
	8	CLOSET	30
	10	BEDROOM 2	230
	11	CLOSET	30
	12	BATH	31
	13	REAR PORCH	131
			1 278 SF
SECOND FLOOR			
	1	CORRIDOR	75
	2	MECH. ROOM	29
	3	BEDROOM 3	196
	4	CLOSET	22
	5	BATH	31
	6	BEDROOM 4	196
	7	CLOSET	22
	8	BATH	31
	9	BEDROOM 5	196
	10	CLOSET	22
	11	BATH	31
	12	BEDROOM 6	196
	13	CLOSET	22
	14	BATH	31
			1 100 SF
			2 378 SF

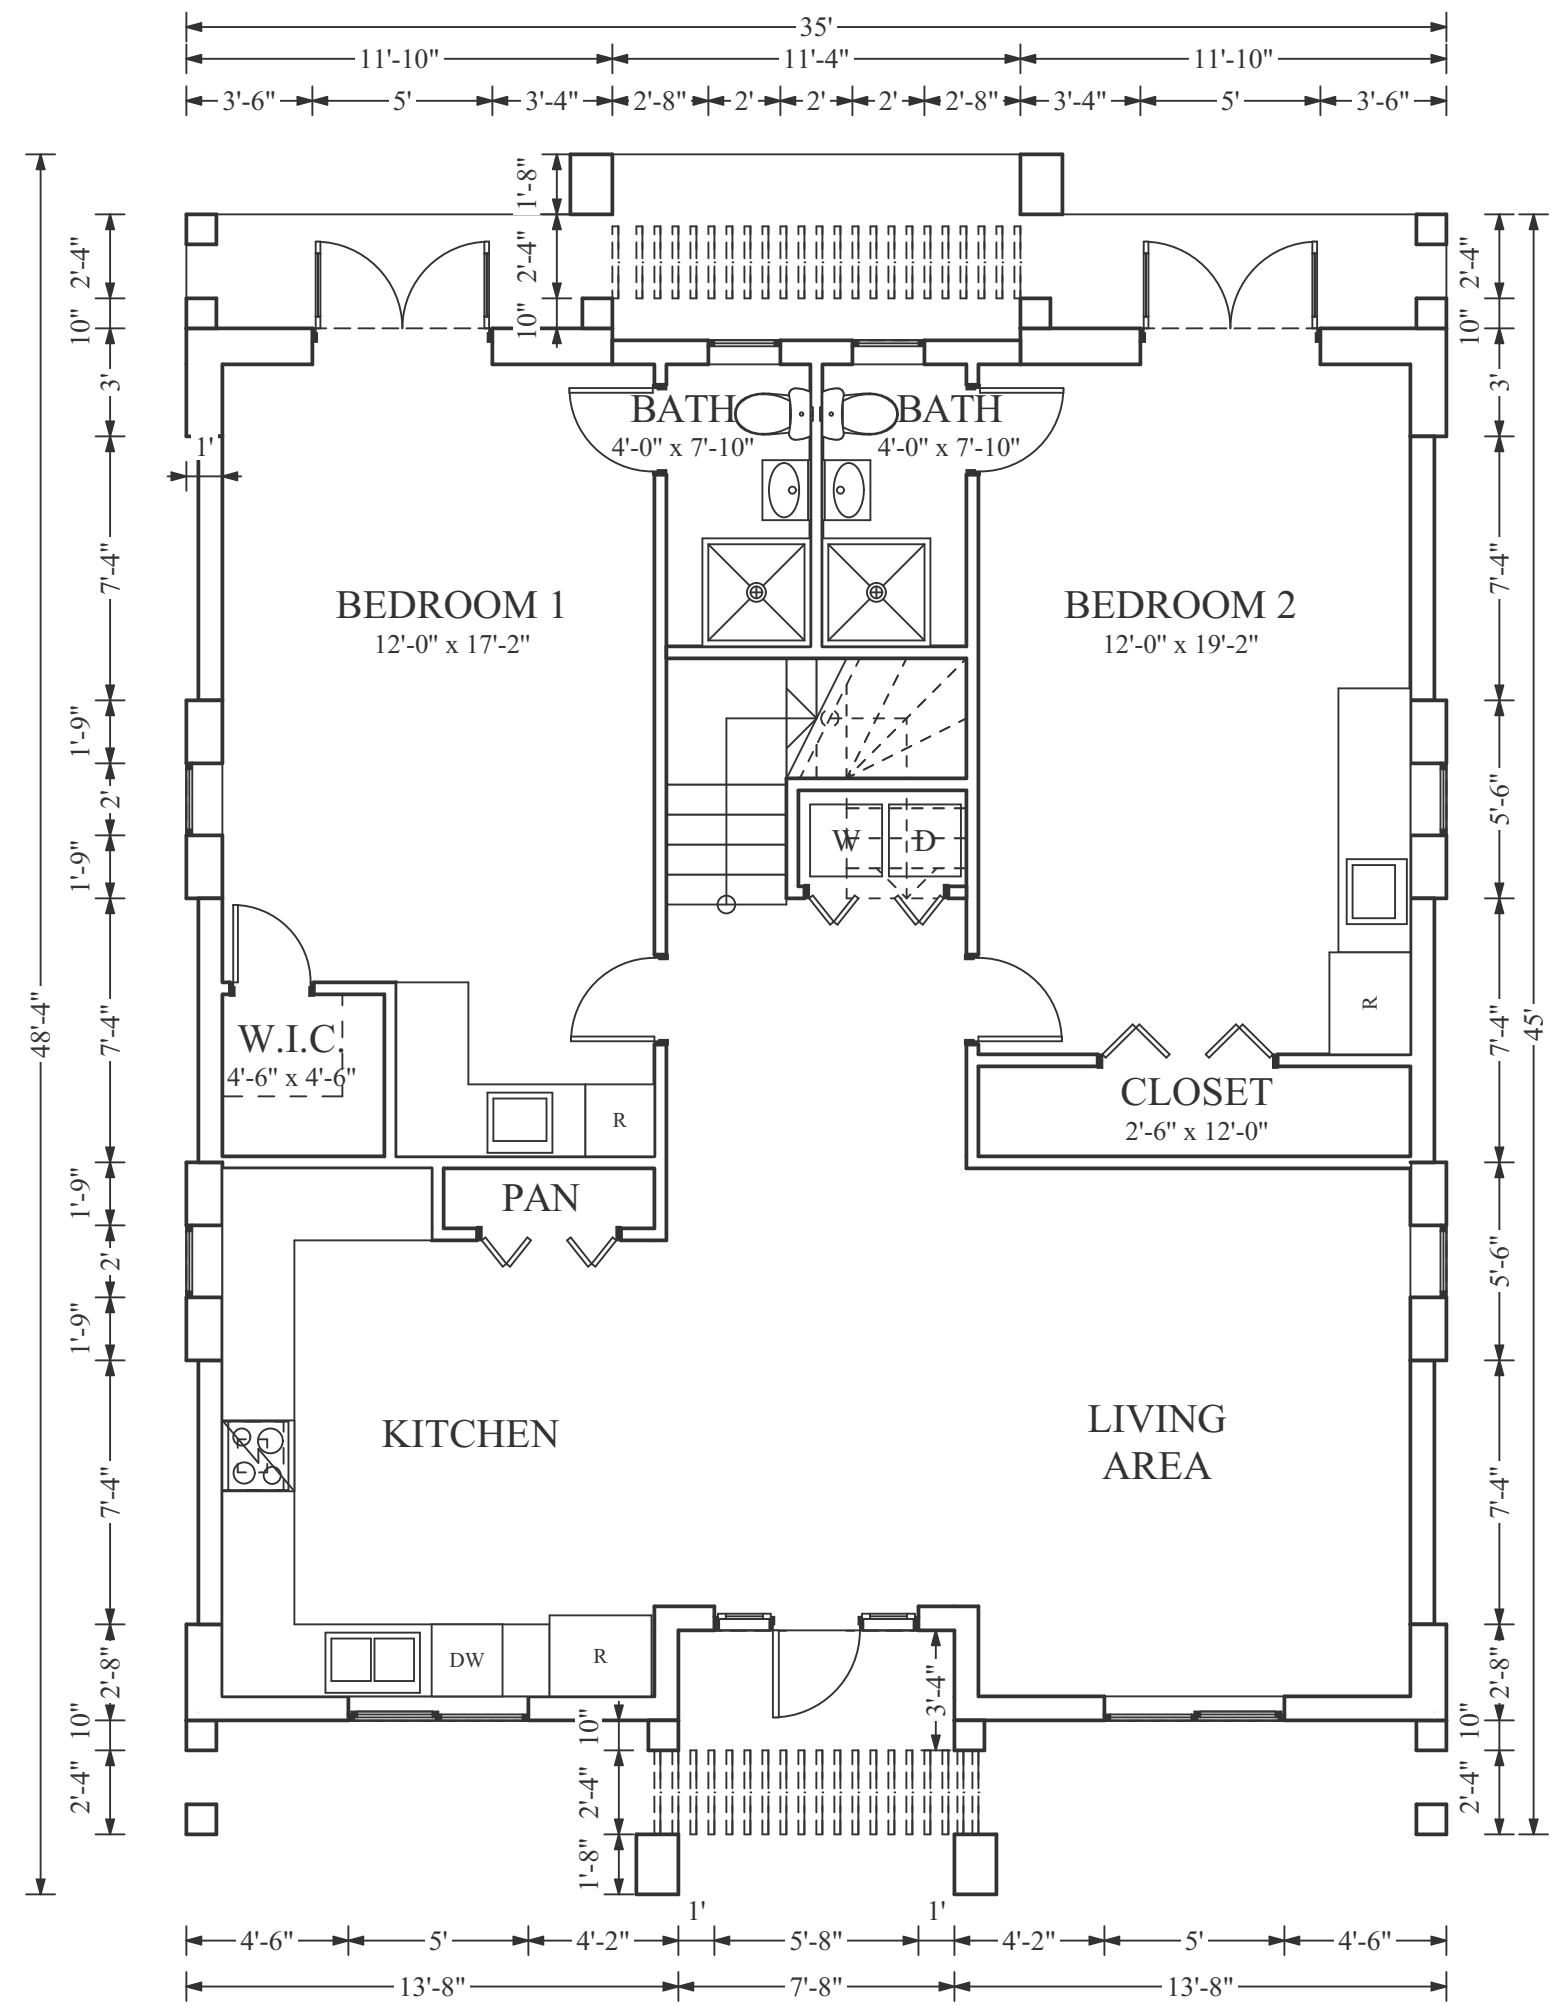

FIRST FLOOR PLAN 3/16" = 1'-0"

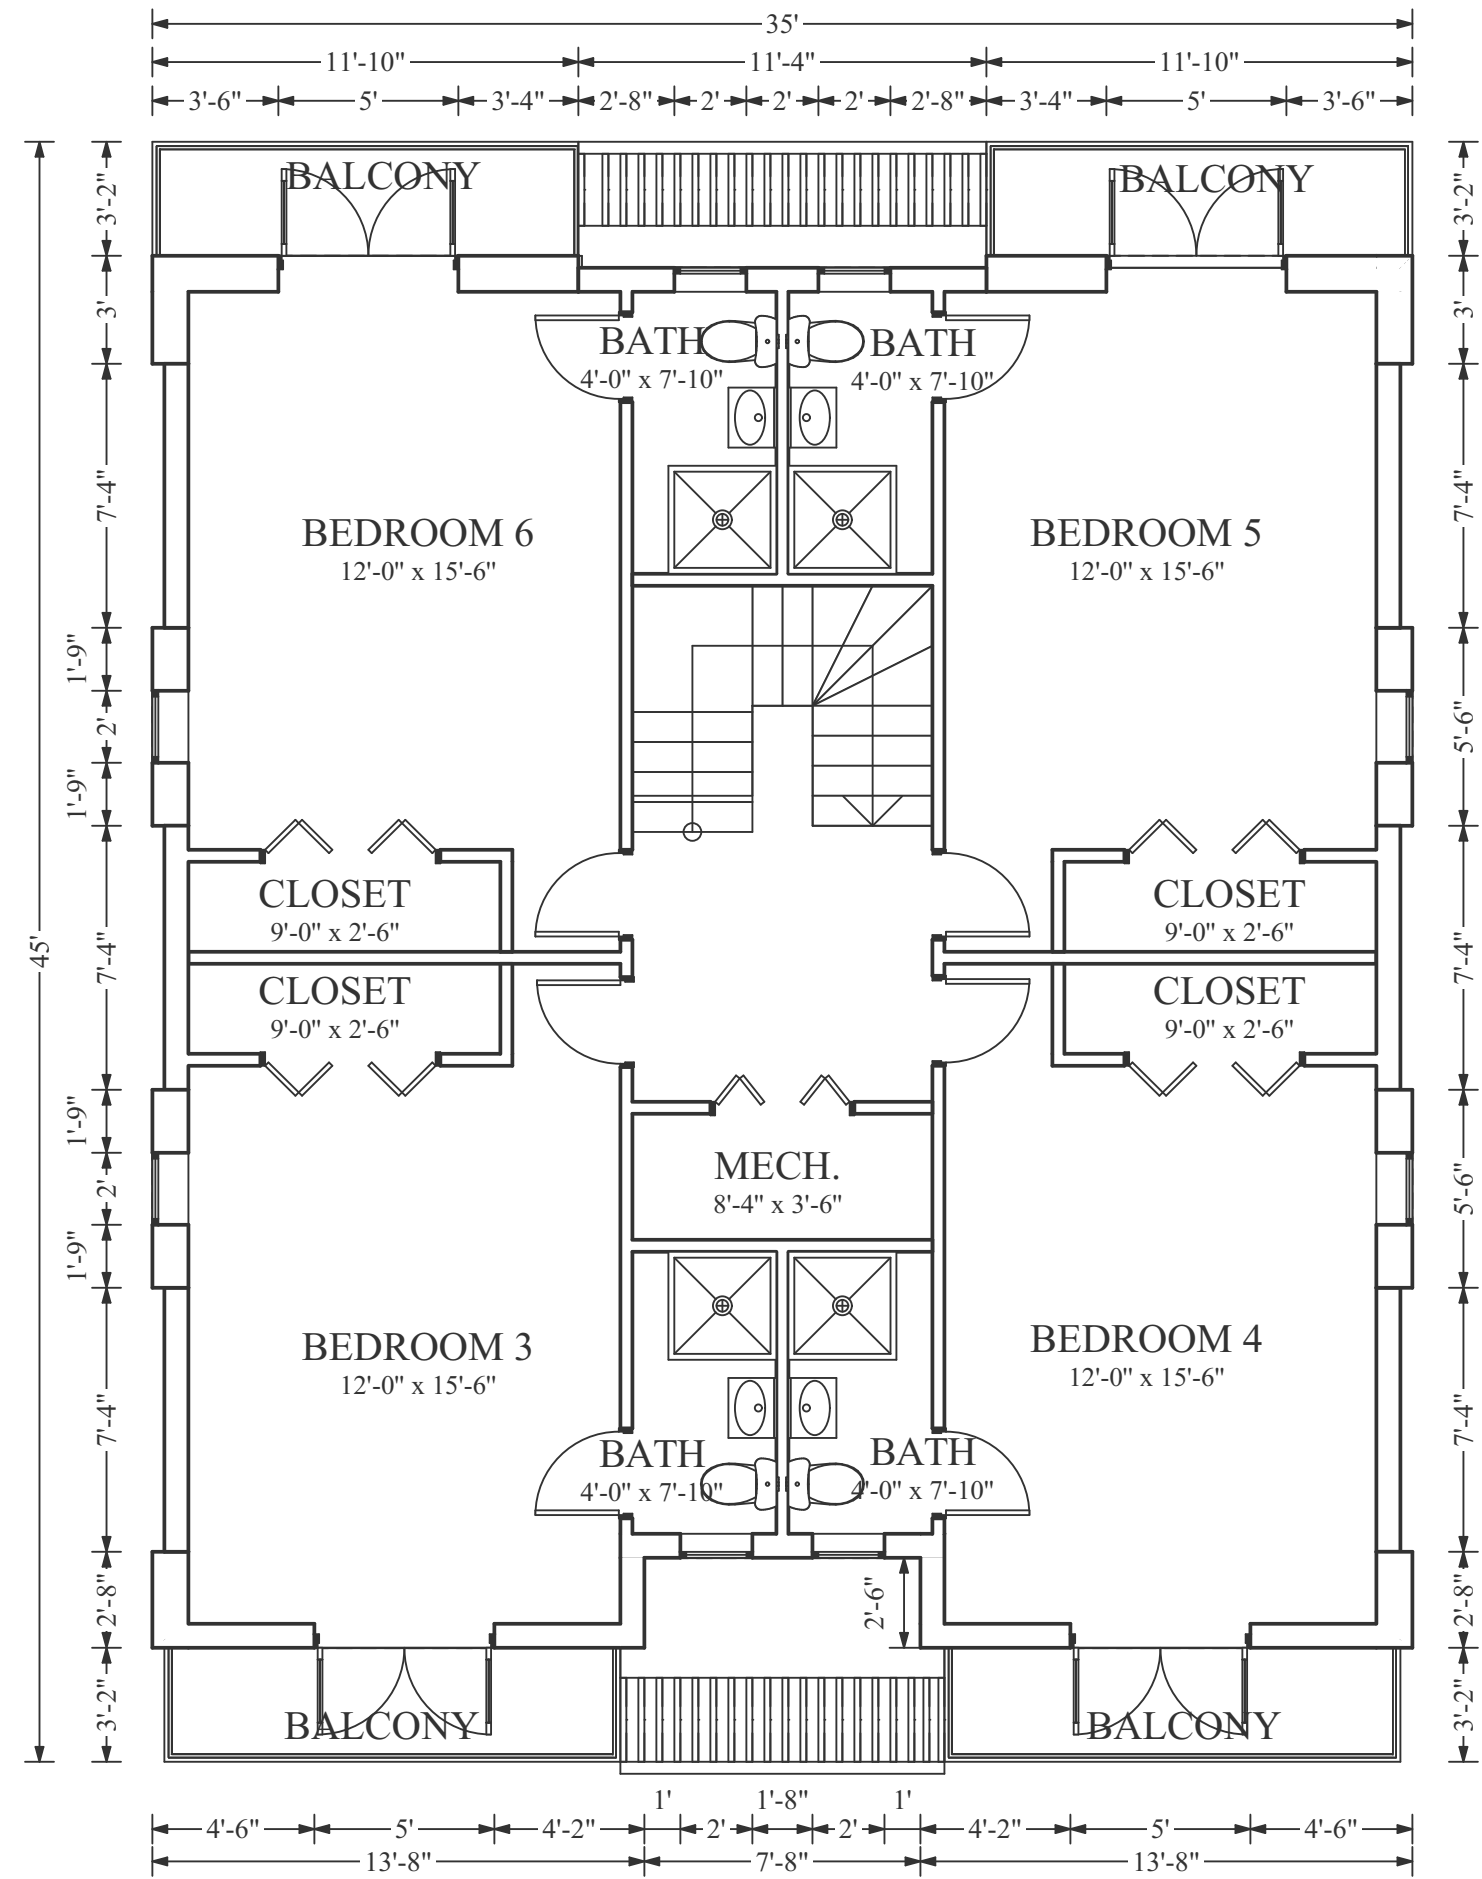

SECOND FLOOR PLAN 3/16" = 1'-0"



Pavlo Mi - Architect,
Lviv, Ukraine

THE DRAWINGS, ARRANGEMENTS, ANNOTATIONS AND GRAPHICAL PRESENTATIONS ON THIS DOCUMENT ARE THE PROPERTY OF THE PAVLO MI ARCHITECT. THE PAVLO MI ARCHITECT RETAINS OWNERSHIP AND AUTHORSHIP OF THIS DOCUMENT IN ITS ENTIRETY.

THIS DOCUMENT MAY BE RECALLED AT ANY TIME AT THE PAVLO MI ARCHITECT'S DISCRETION.

AUTHORISED USE OF THIS DRAWING IS GRANTED FOR THE SOLE PURPOSE OF THIS SPECIFIC PROJECT AND LOCATION, AND NOT FOR CONSTRUCTION OR USE FOR ANY OTHER PROJECT. IT MAY NOT BE REPRODUCED, USED OR PUBLISHED WITHOUT THE PERMISSION OF THE PAVLO MI ARCHITECT.

PLANS MARKED 'PRELIMINARY' ARE FOR DESIGN PHASE AND NOT FOR USE BY EXTERNAL CONSULTANTS.

'Draft for approval' aggress work 'subtle' but 'present'

COMMENTS:

CLIENT: MITCH STEPHENS

DRN/CHK: PM/PM:

DATE: 11/02/2022

SHEET TITLE:

IN-LAW SINGLE
HOUSE FLOOR PLAN


SCALE: 1' = 1'-0", 3/16" = 1'-0"

DRAWING SHEET NO:

A-6




FRONT ELEVATION 3/16" = 1'-0"

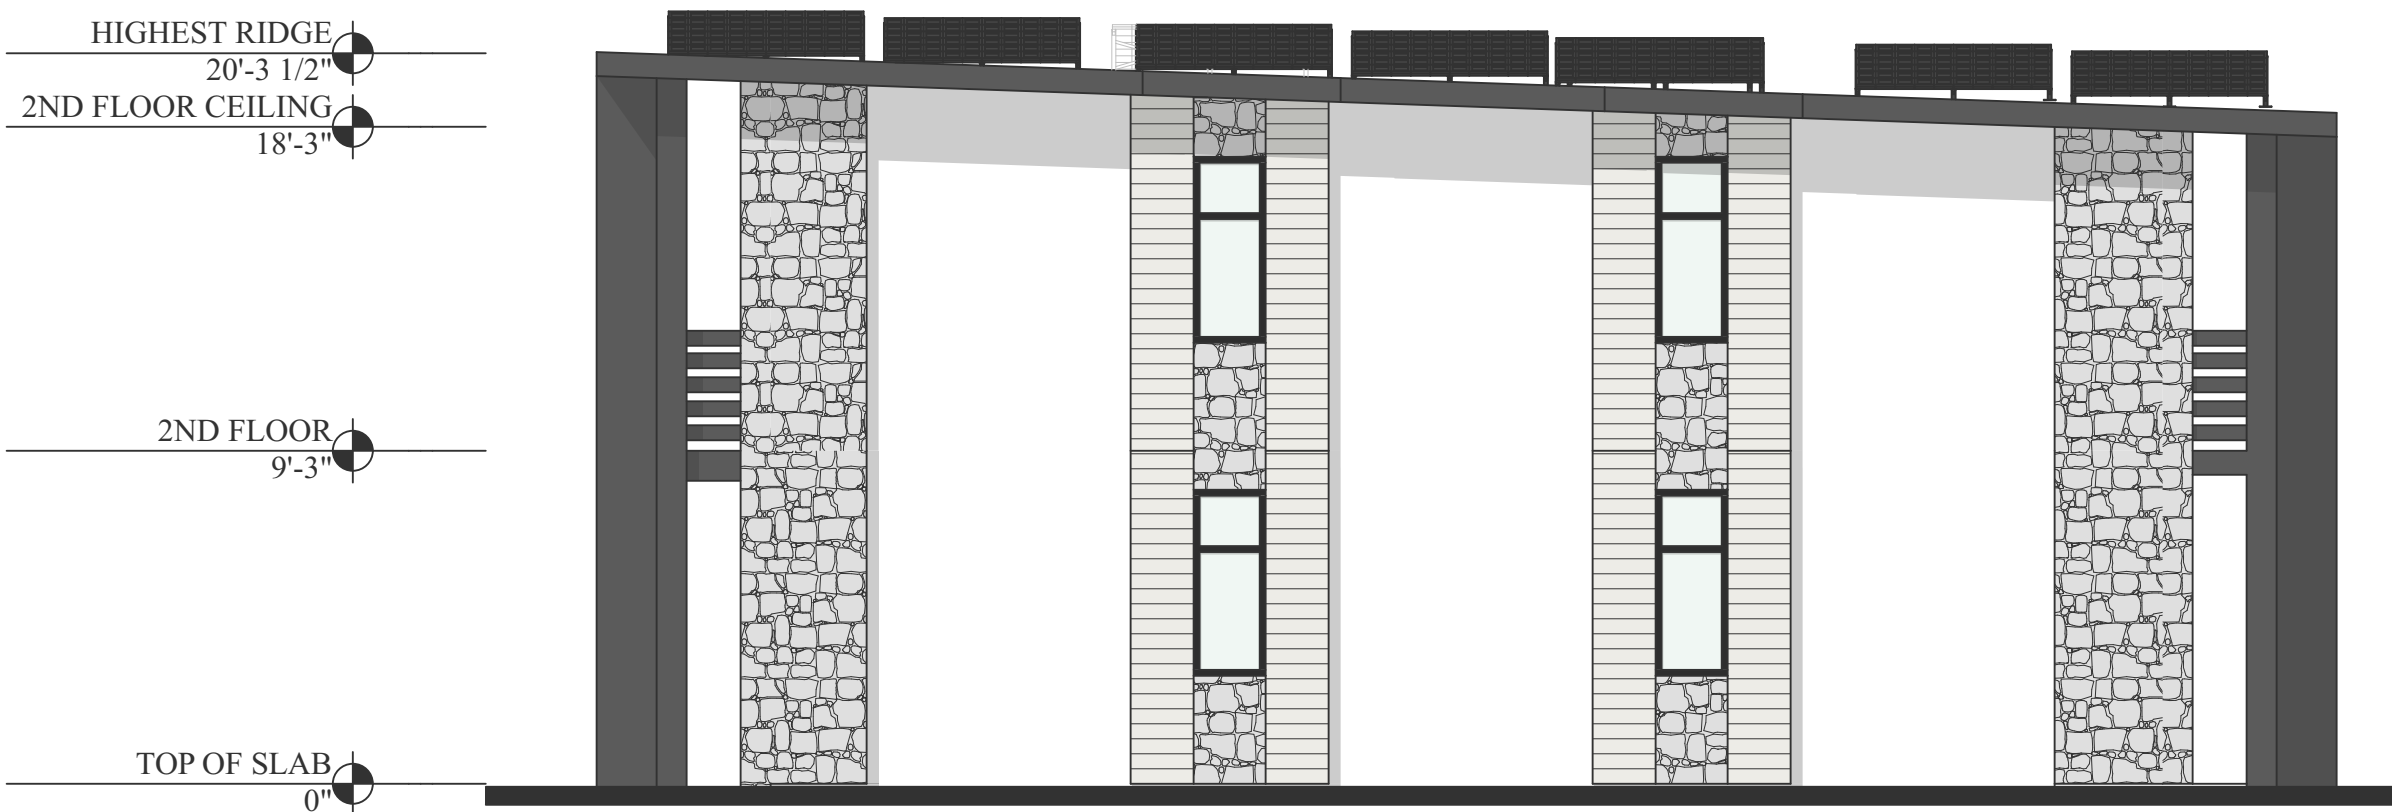

RIGHT SIDE ELEVATION 3/16" = 1'-0"



REAR ELEVATION 3/16" = 1'-0"

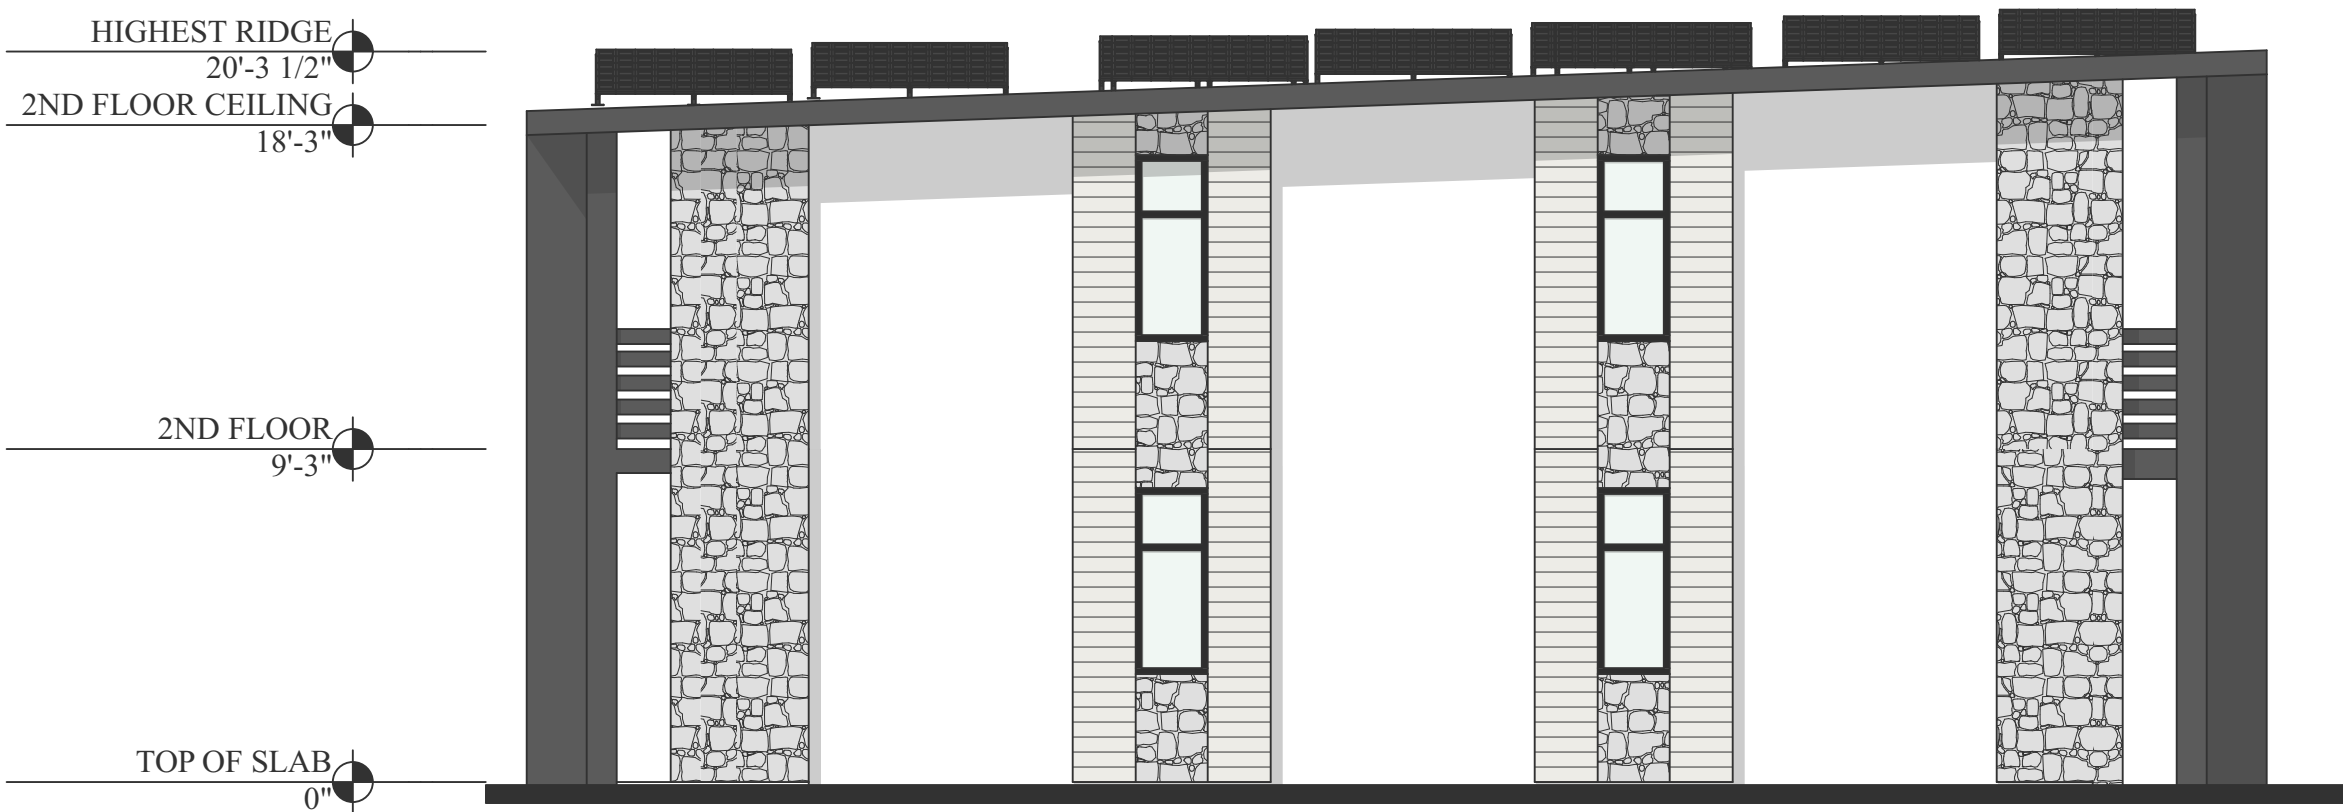

LEFT SIDE ELEVATION 3/16" = 1'-0"

COMMENTS:

CLIENT: MITCH STEPHENS

DRN/CHK: PM/PM:

DATE: 11/02/2022

SHEET TITLE:

IN-LAW SINGLE
HOUSE ELEVATIONS

SCALE: 3/16" = 1'-0"

DRAWING SHEET NO:

A-7